


VIOLETA STREET

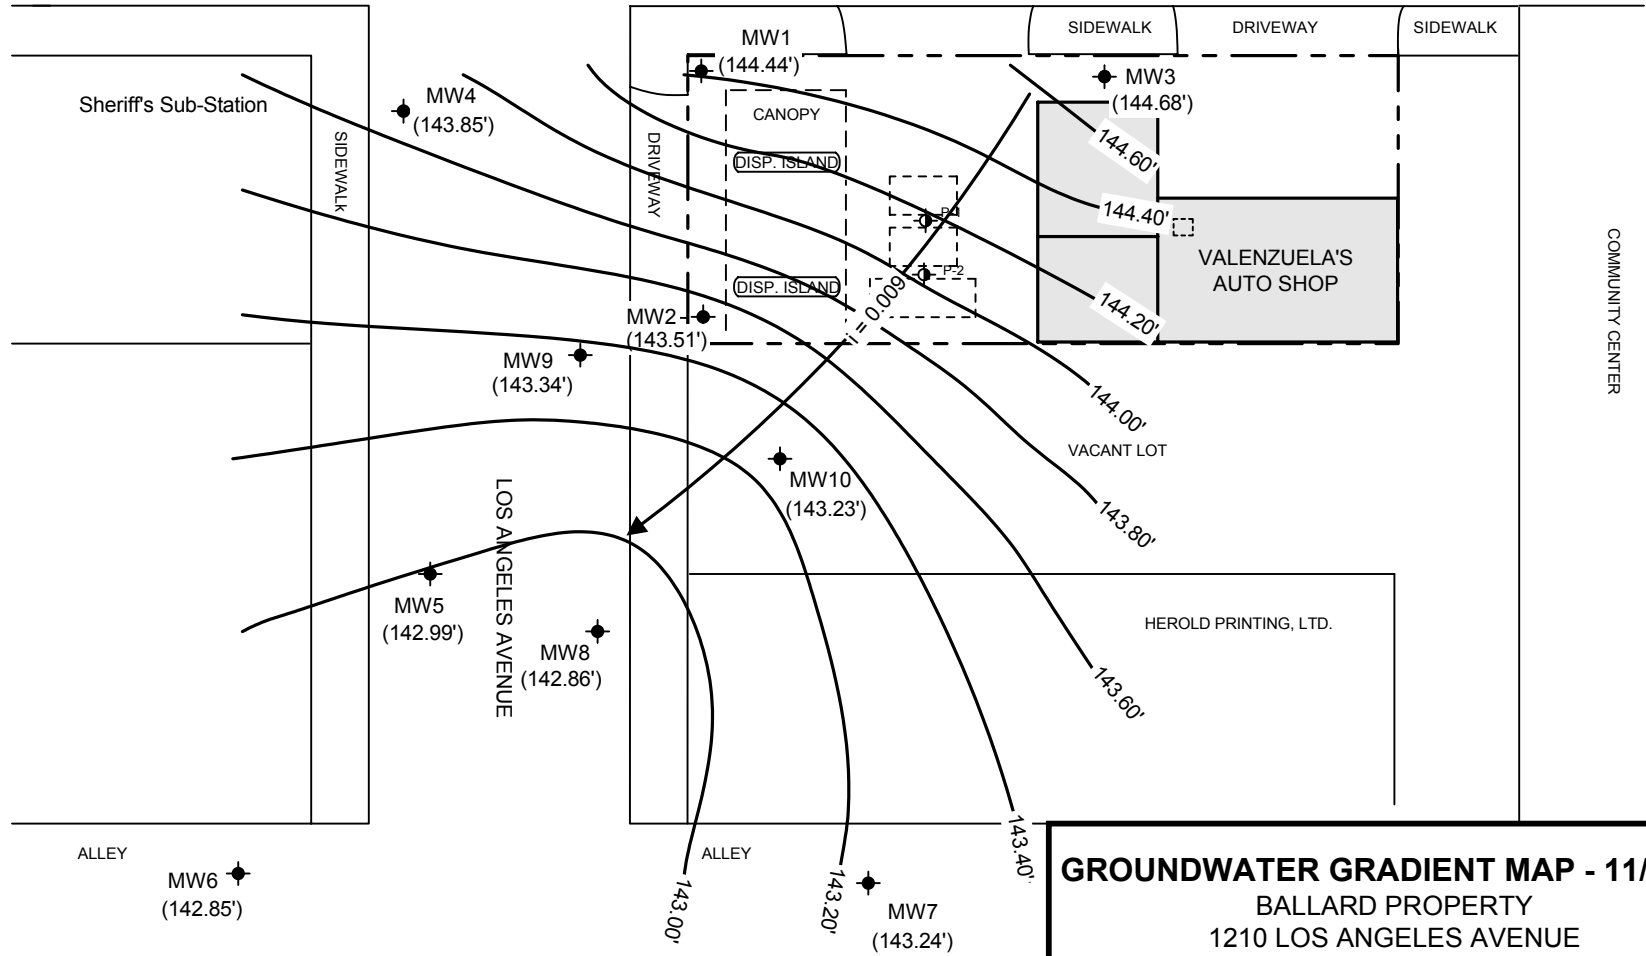

KEY

(143.34')	GROUNDWATER ELEVATION (FEET AMSL)	MW6	MONITORING WELL LOCATION AND NUMBER
143.00'	GROUNDWATER CONTOUR ELEVATION (FEET AMSL)		PIEZOMETER LOCATION
$i = 0.009$	GROUNDWATER GRADIENT AND DIRECTION		FORMER TANK LOCATION

SCALE: 1" = 40'



GROUNDWATER GRADIENT MAP - 11/08/01

BALLARD PROPERTY
1210 LOS ANGELES AVENUE
SATICOY, CALIFORNIA

FIGURE 2

DRAWN BY: DENISE BERRINGTON

DATE: 12/03/01